



SPINET IRRIGATION

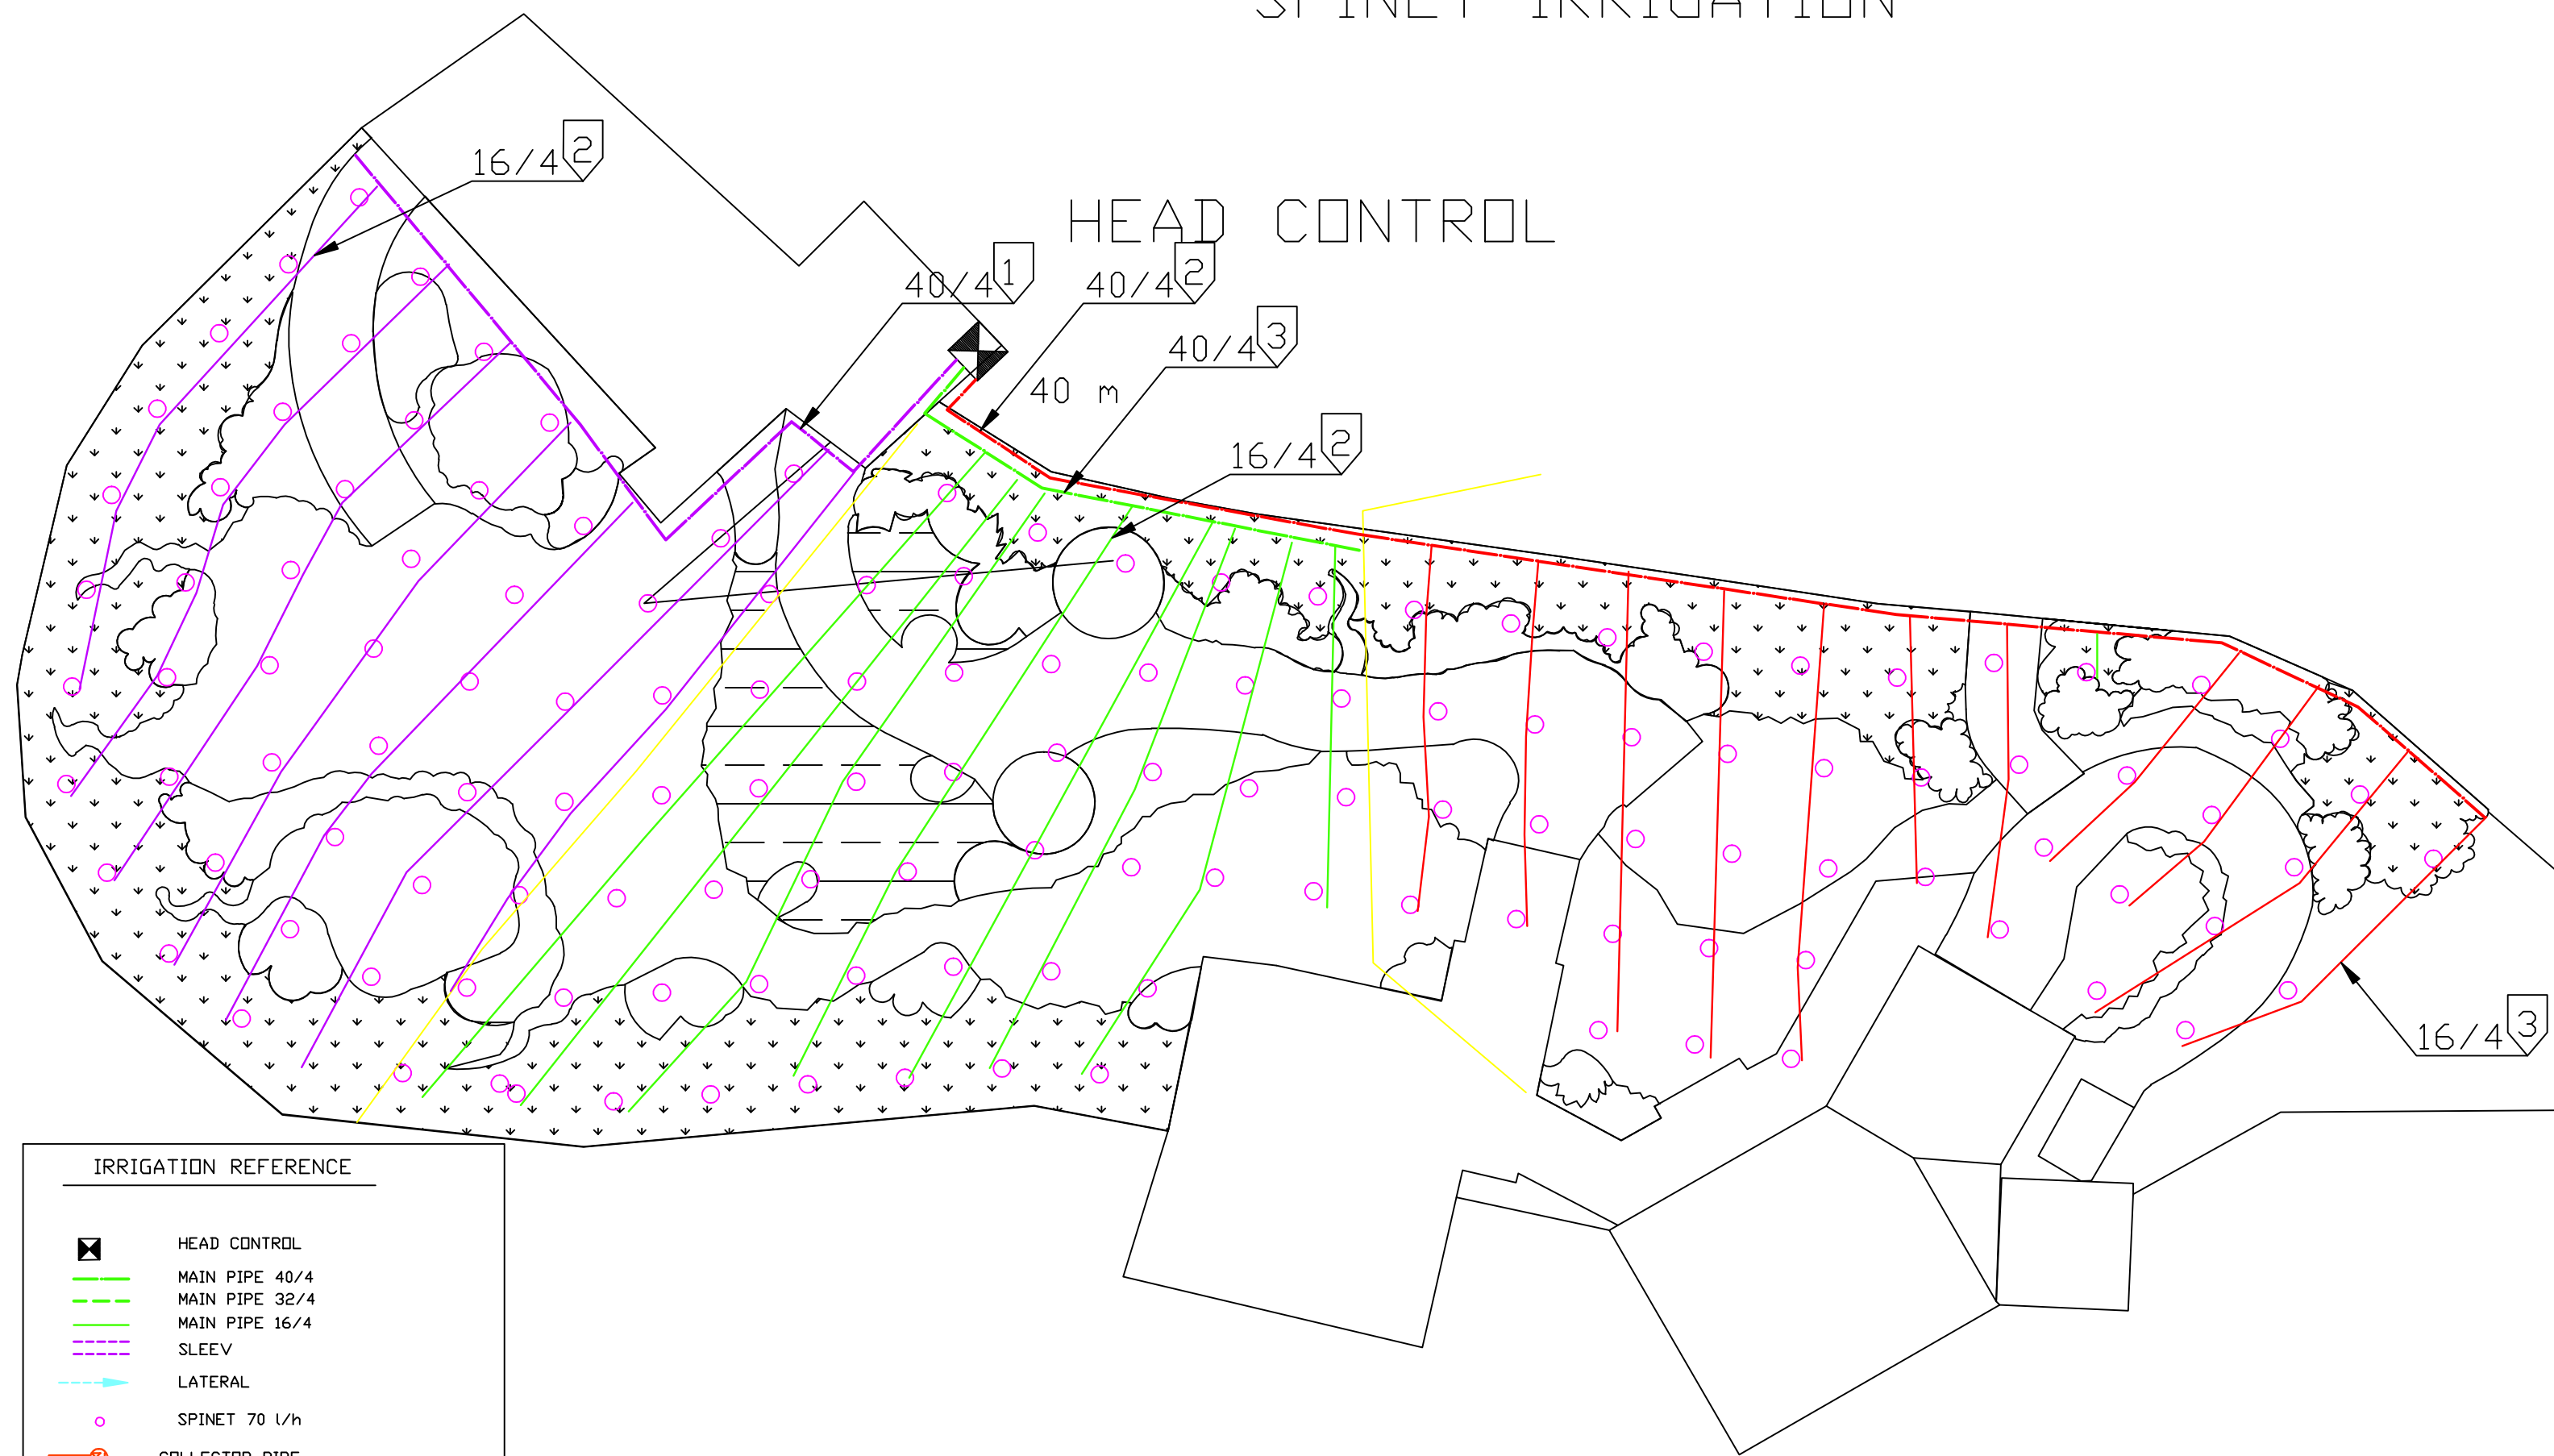

IRRIGATION REFERENCE

- 1 HEAD CONTROL
- 2 MAIN PIPE 40/4
- 3 MAIN PIPE 32/4
- 4 MAIN PIPE 16/4
- 5 SLEEVE
- 6 LATERAL
- 7 SPINET 70 l/h
- 8 COLLECTOR PIPE
- 9 FLUSHING VALVE IN A PLASTIC BOX

- IRRIGATION REMARKS:**
- 1) THE GARDEN WILL BE IRRIGATED BY A 1" HEAD CONTROL.
 - 2) REQUIRED PRESSURE ON OUTLET 4.5 ATM.
 - 3) THE DRIPPER LINE IN USE FOR THE LAWN: UNITECHLINE 16/16/0.30 EVERY 0.30m.
THE DRIPPER LINE IN USE FOR THE SHRUBS AND TREES: UNITECHLINE 16/16/0.50 EVERY 0.50m.
 - 4) ANTI VACUM VALVE ARI 3/4" MUST BE INSTALLED AT THE HIGHEST POINT OF EACH OPERATION.
 - 5) TEFILTER 2" MUST BE INSTALLED ON THE HEAD CONTROL.
 - 6) THERE SHOULD BE A BACKFLOW PREVENTER AT THE HEAD CONTROL.
 - 7) THERE SHOULD BE A COLLECTOR PIPE AT THE END OF THE DRIPPLINES WITH A FLUSHING VALVE AT THE END OF THE COLLECTOR PIPE.
FOR SMALL AREAS UP TO 350 l/h AN AUTO FLUSHING VALVE SHOULD BE INSTALLED THE END OF AT THE COLLECTOR PIPE.
 - 8) ALL FLUSHING VALVE SHOULD BE PROTECTED BY PLASTIC BOX.
 - 9) THE HEAD CONTROL WILL BE PROTECTED BY A SPECIAL BOX.

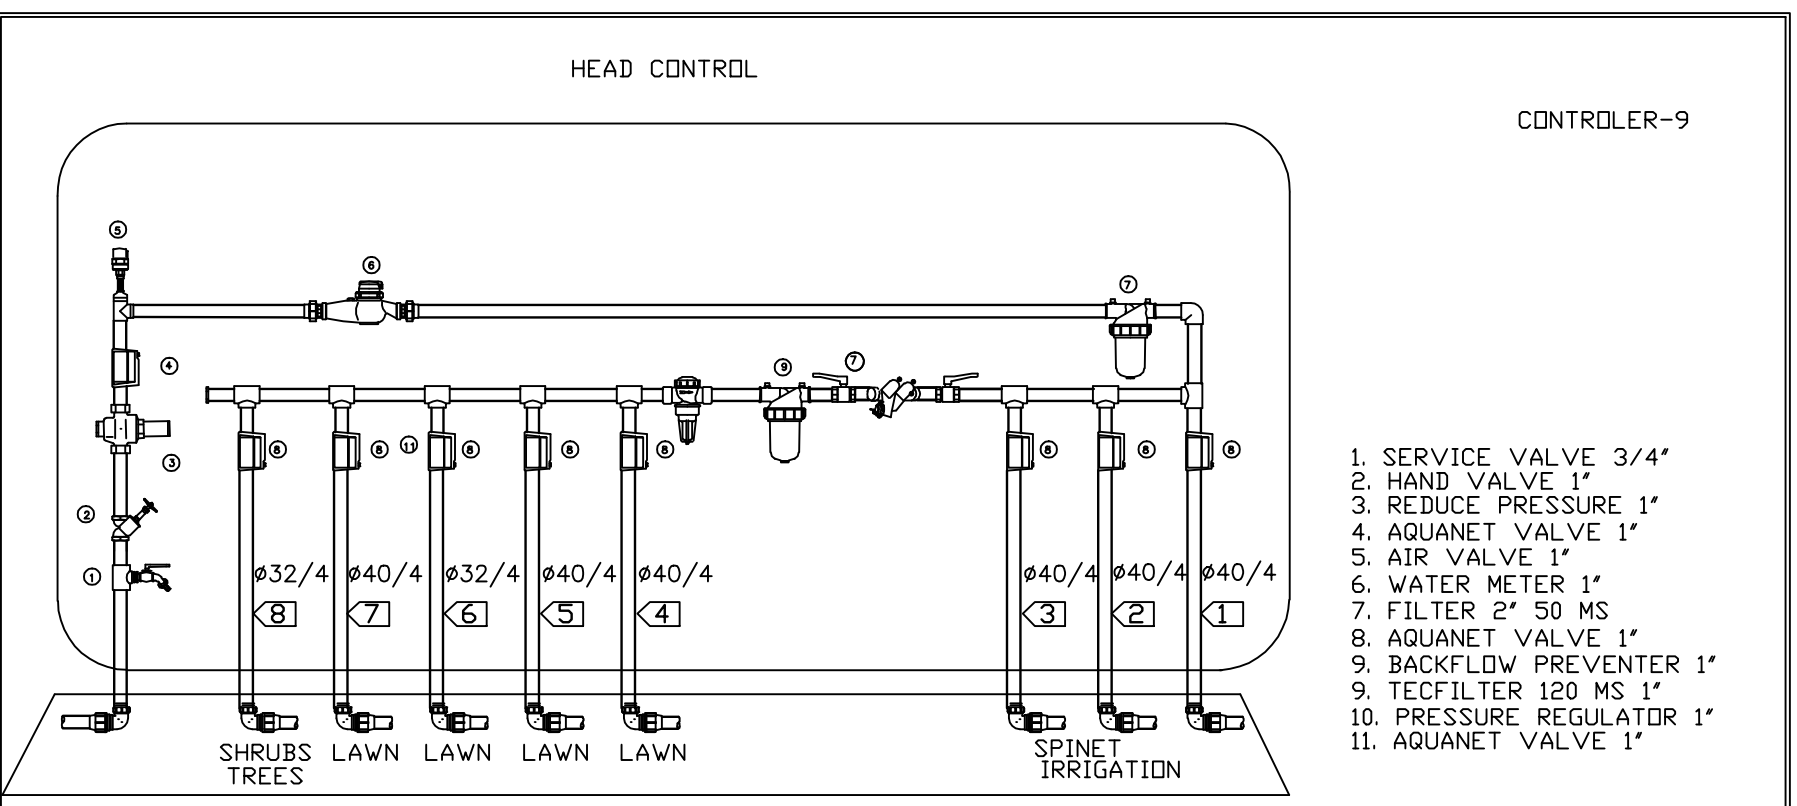


DREV Vandingssystemer
Irrigation solutions & worldwide consultancy
Vestre Kongevej 7
8260Viby J. Denmark
Tel: 0045-86 10 71 37
Fax: 0045- 86 10 71 67

PLAN: IRRIGATION
NO: 319-08-DMZ
SCALE: 1:250
DATE: 11.08.2008
DENEMARK



FINAL MEASUREMENTS SHOULD NOT BE TAKEN FROM THE PLAN

TAMI HENIK
IRRIGATION SYSTEMS DESIGN
KIBBITZ HATZERIM
MOBILE 972-52-5013789
tamihenik@gmail.com

SUBSURFACE IRRIGATION

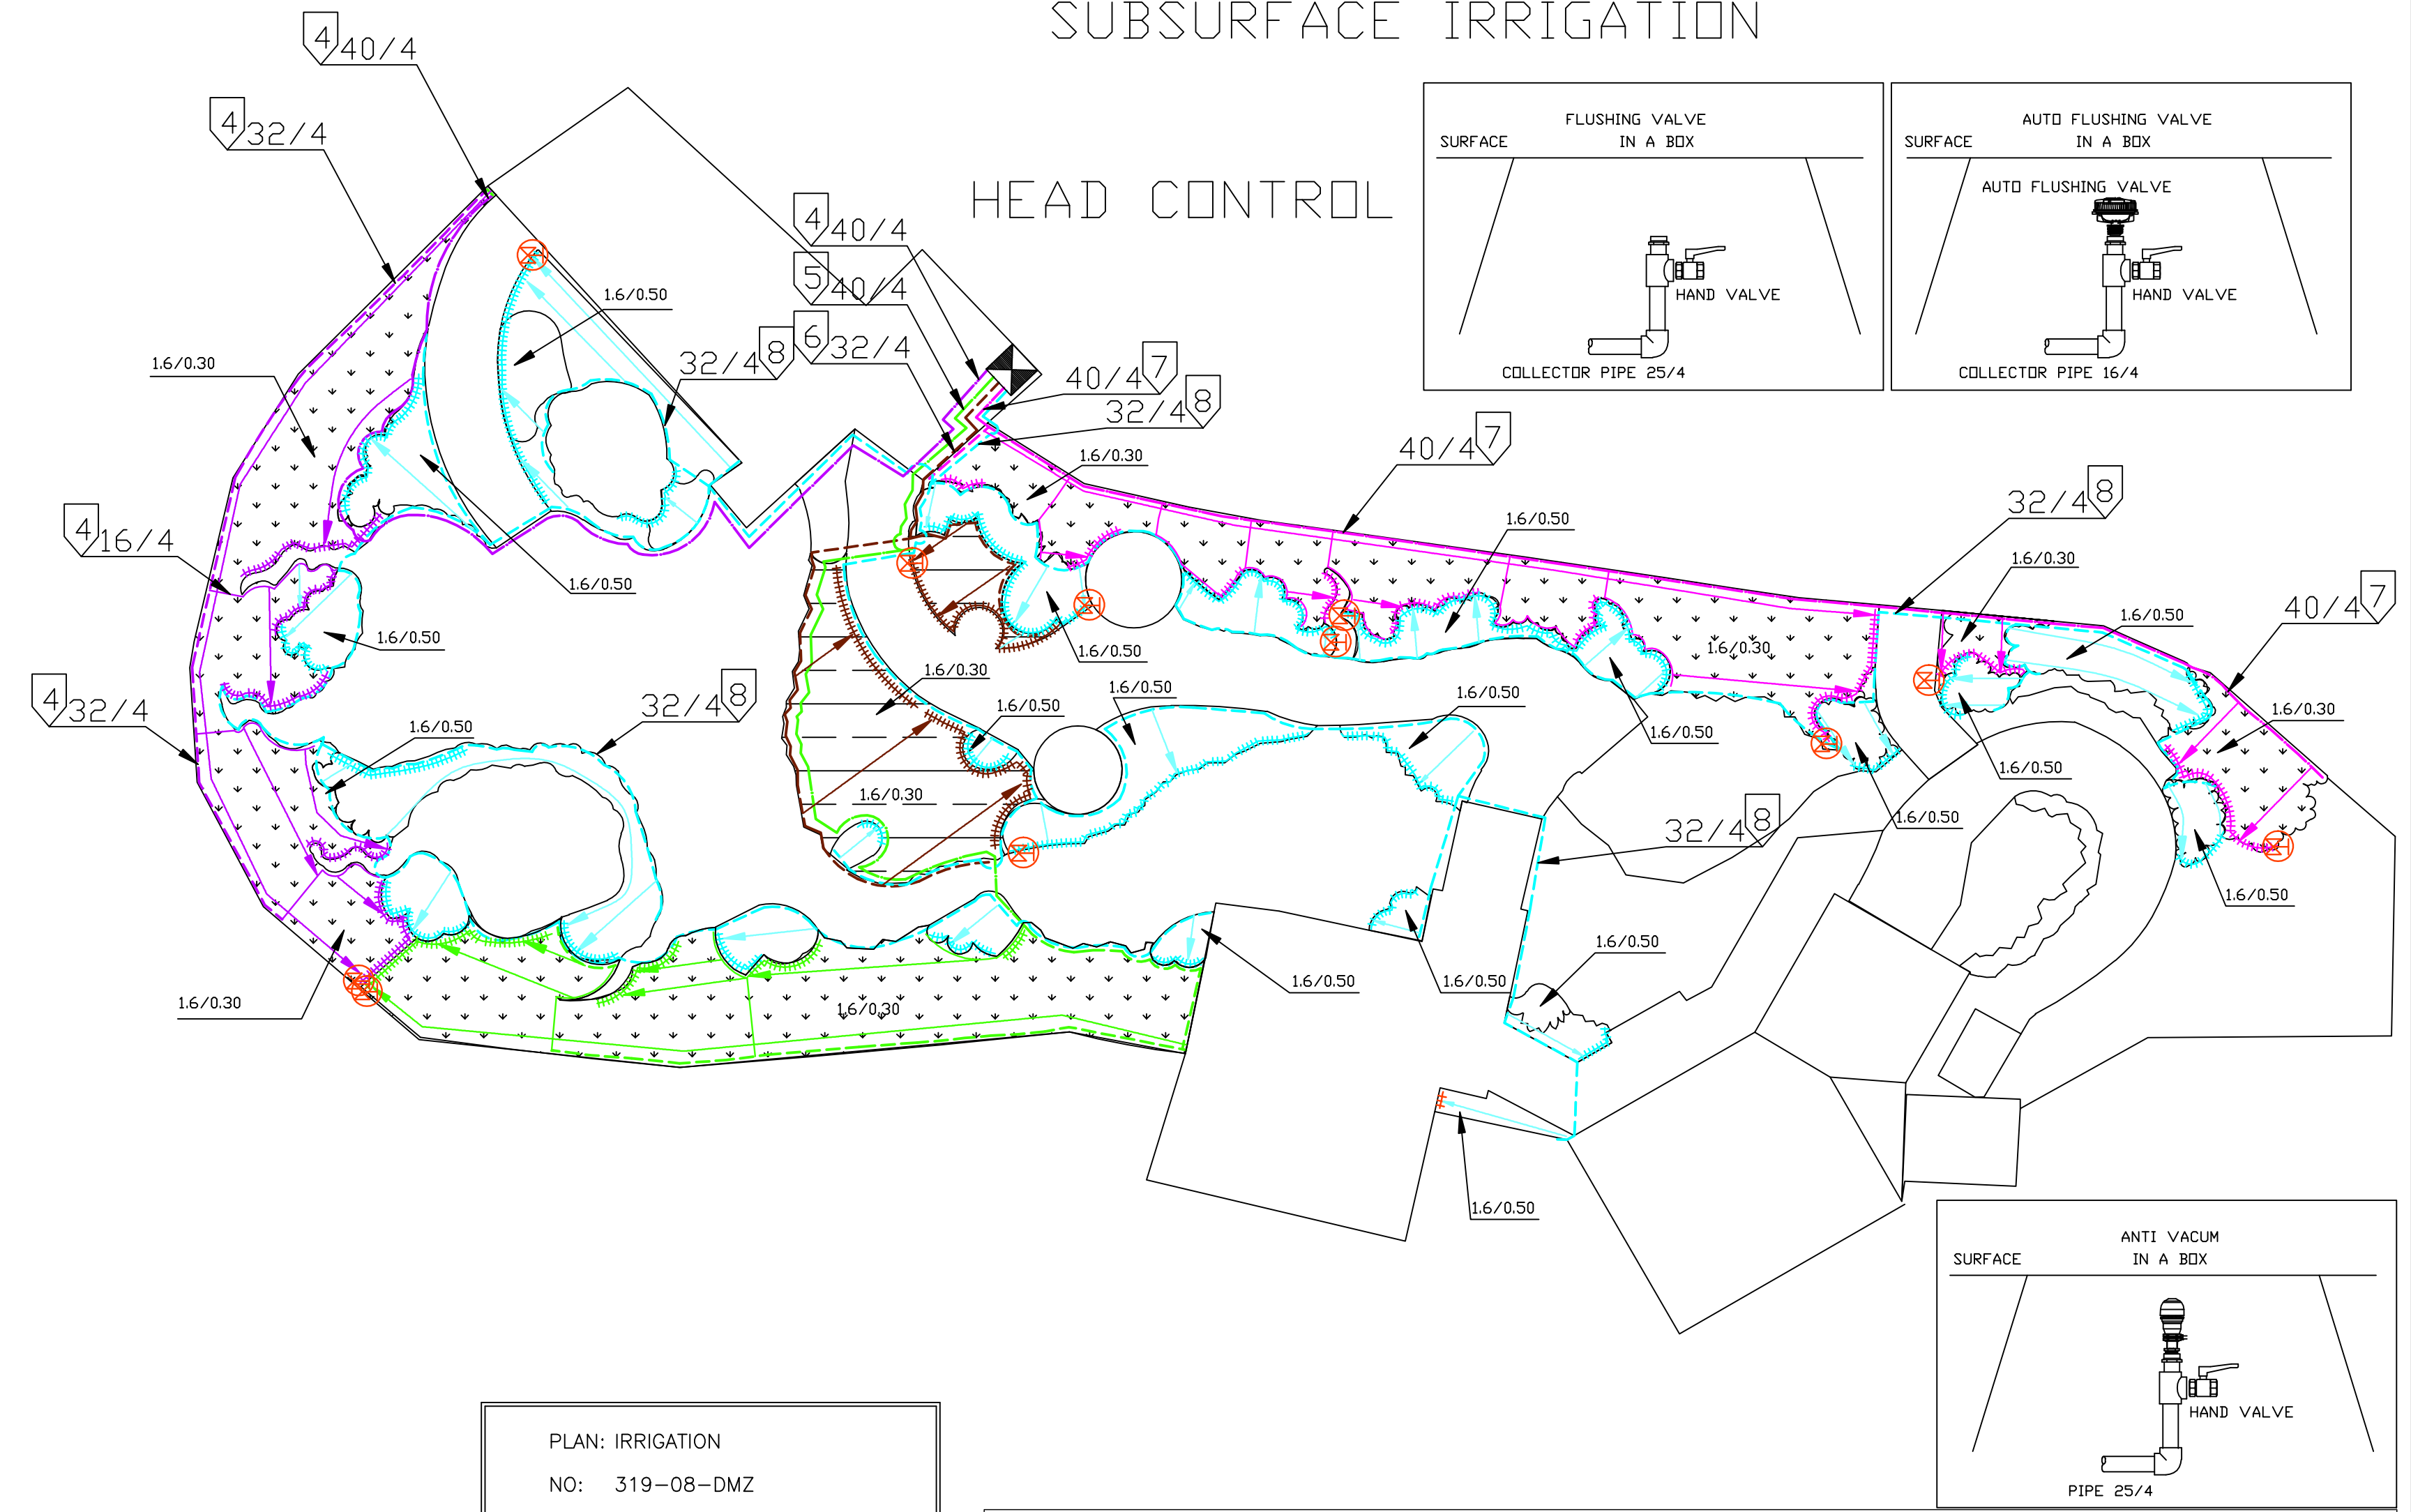

HEAD CONTROL

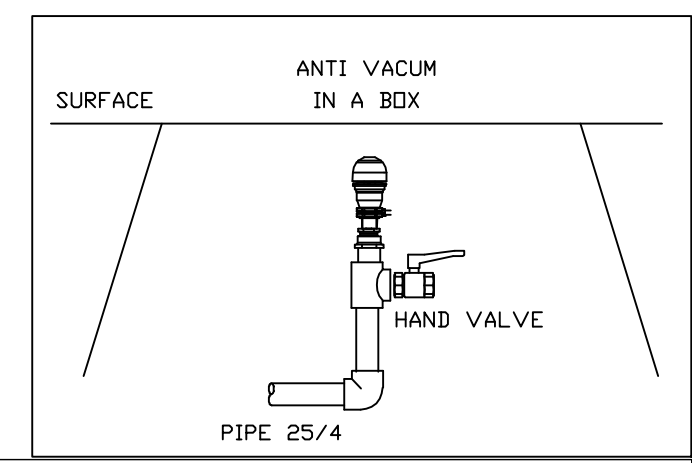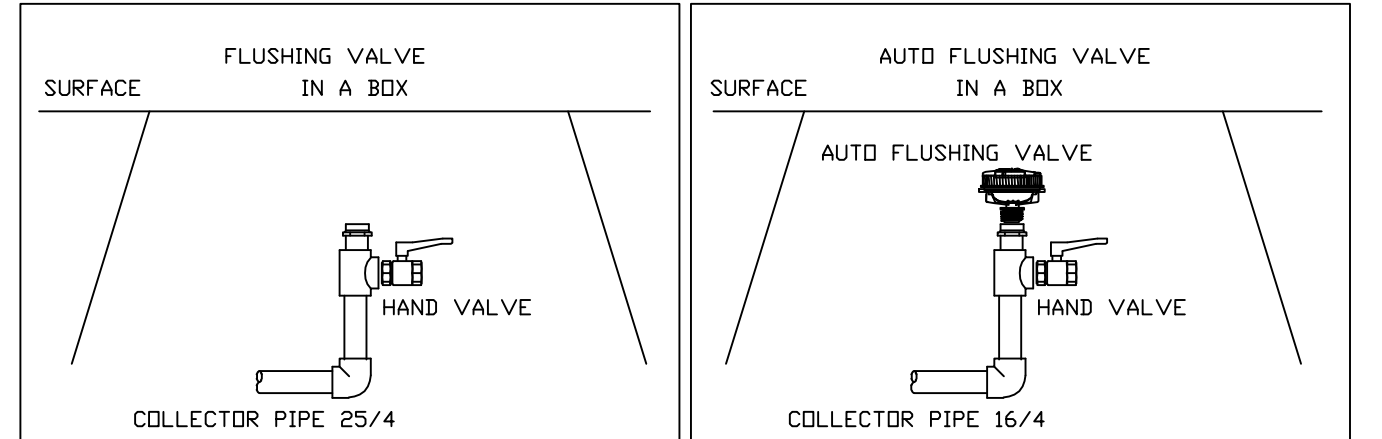

This document has been prepared in accordance with generally accepted engineering practice. It is based on data, which was provided to Netafim by the customer, the accuracy and/or veracity of which were not verified by Netafim, and for which Netafim is not responsible. This document is the exclusive property of Netafim and can only be used in conjunction with products to be purchased from Netafim. This document shall be returned to Netafim by customer immediately upon Netafim's request.

All rights reserved to NETAFIM © www.netafim.com

Country: DENEMARK		Location: —	
Client name: —		System: SUBSURFACE	Crop: LANDSCAPE
File No. 319-08-DMZ	Design by: TAMI H.	Drawer: —	P. Size: —
Checked by: —	Scale: 1:250	Date: 11.08.2008	Gross Area (Ha): —
Project No. —		SAP No. —	

